



SIDEWALK DATA 2025

	Concrete Pre 2000	Concrete Post 2000	Concrete Total	Prop 2025-27	Priority Areas 27+	Gaps	Asphalt Feet
Town (lf)	134,050	59,315	193,365	9,215	29,525	17,935	885
Town (Mi)	25.39	11.23	36.62	1.75	5.59	3.40	0.17
State (lf)	32,420	23,110	55,530	6,495	7,371	10,025	0
State (Mi)	6.14	4.38	10.52	1.23	1.40	1.90	0.00
SIDEWALK TOT (lf)	166,470	82,425	248,895	15,710	36,896	27,960	885
SIDEWALK TOT (Mi)	31.53	15.61	47.14	2.98	6.99	5.30	0.17

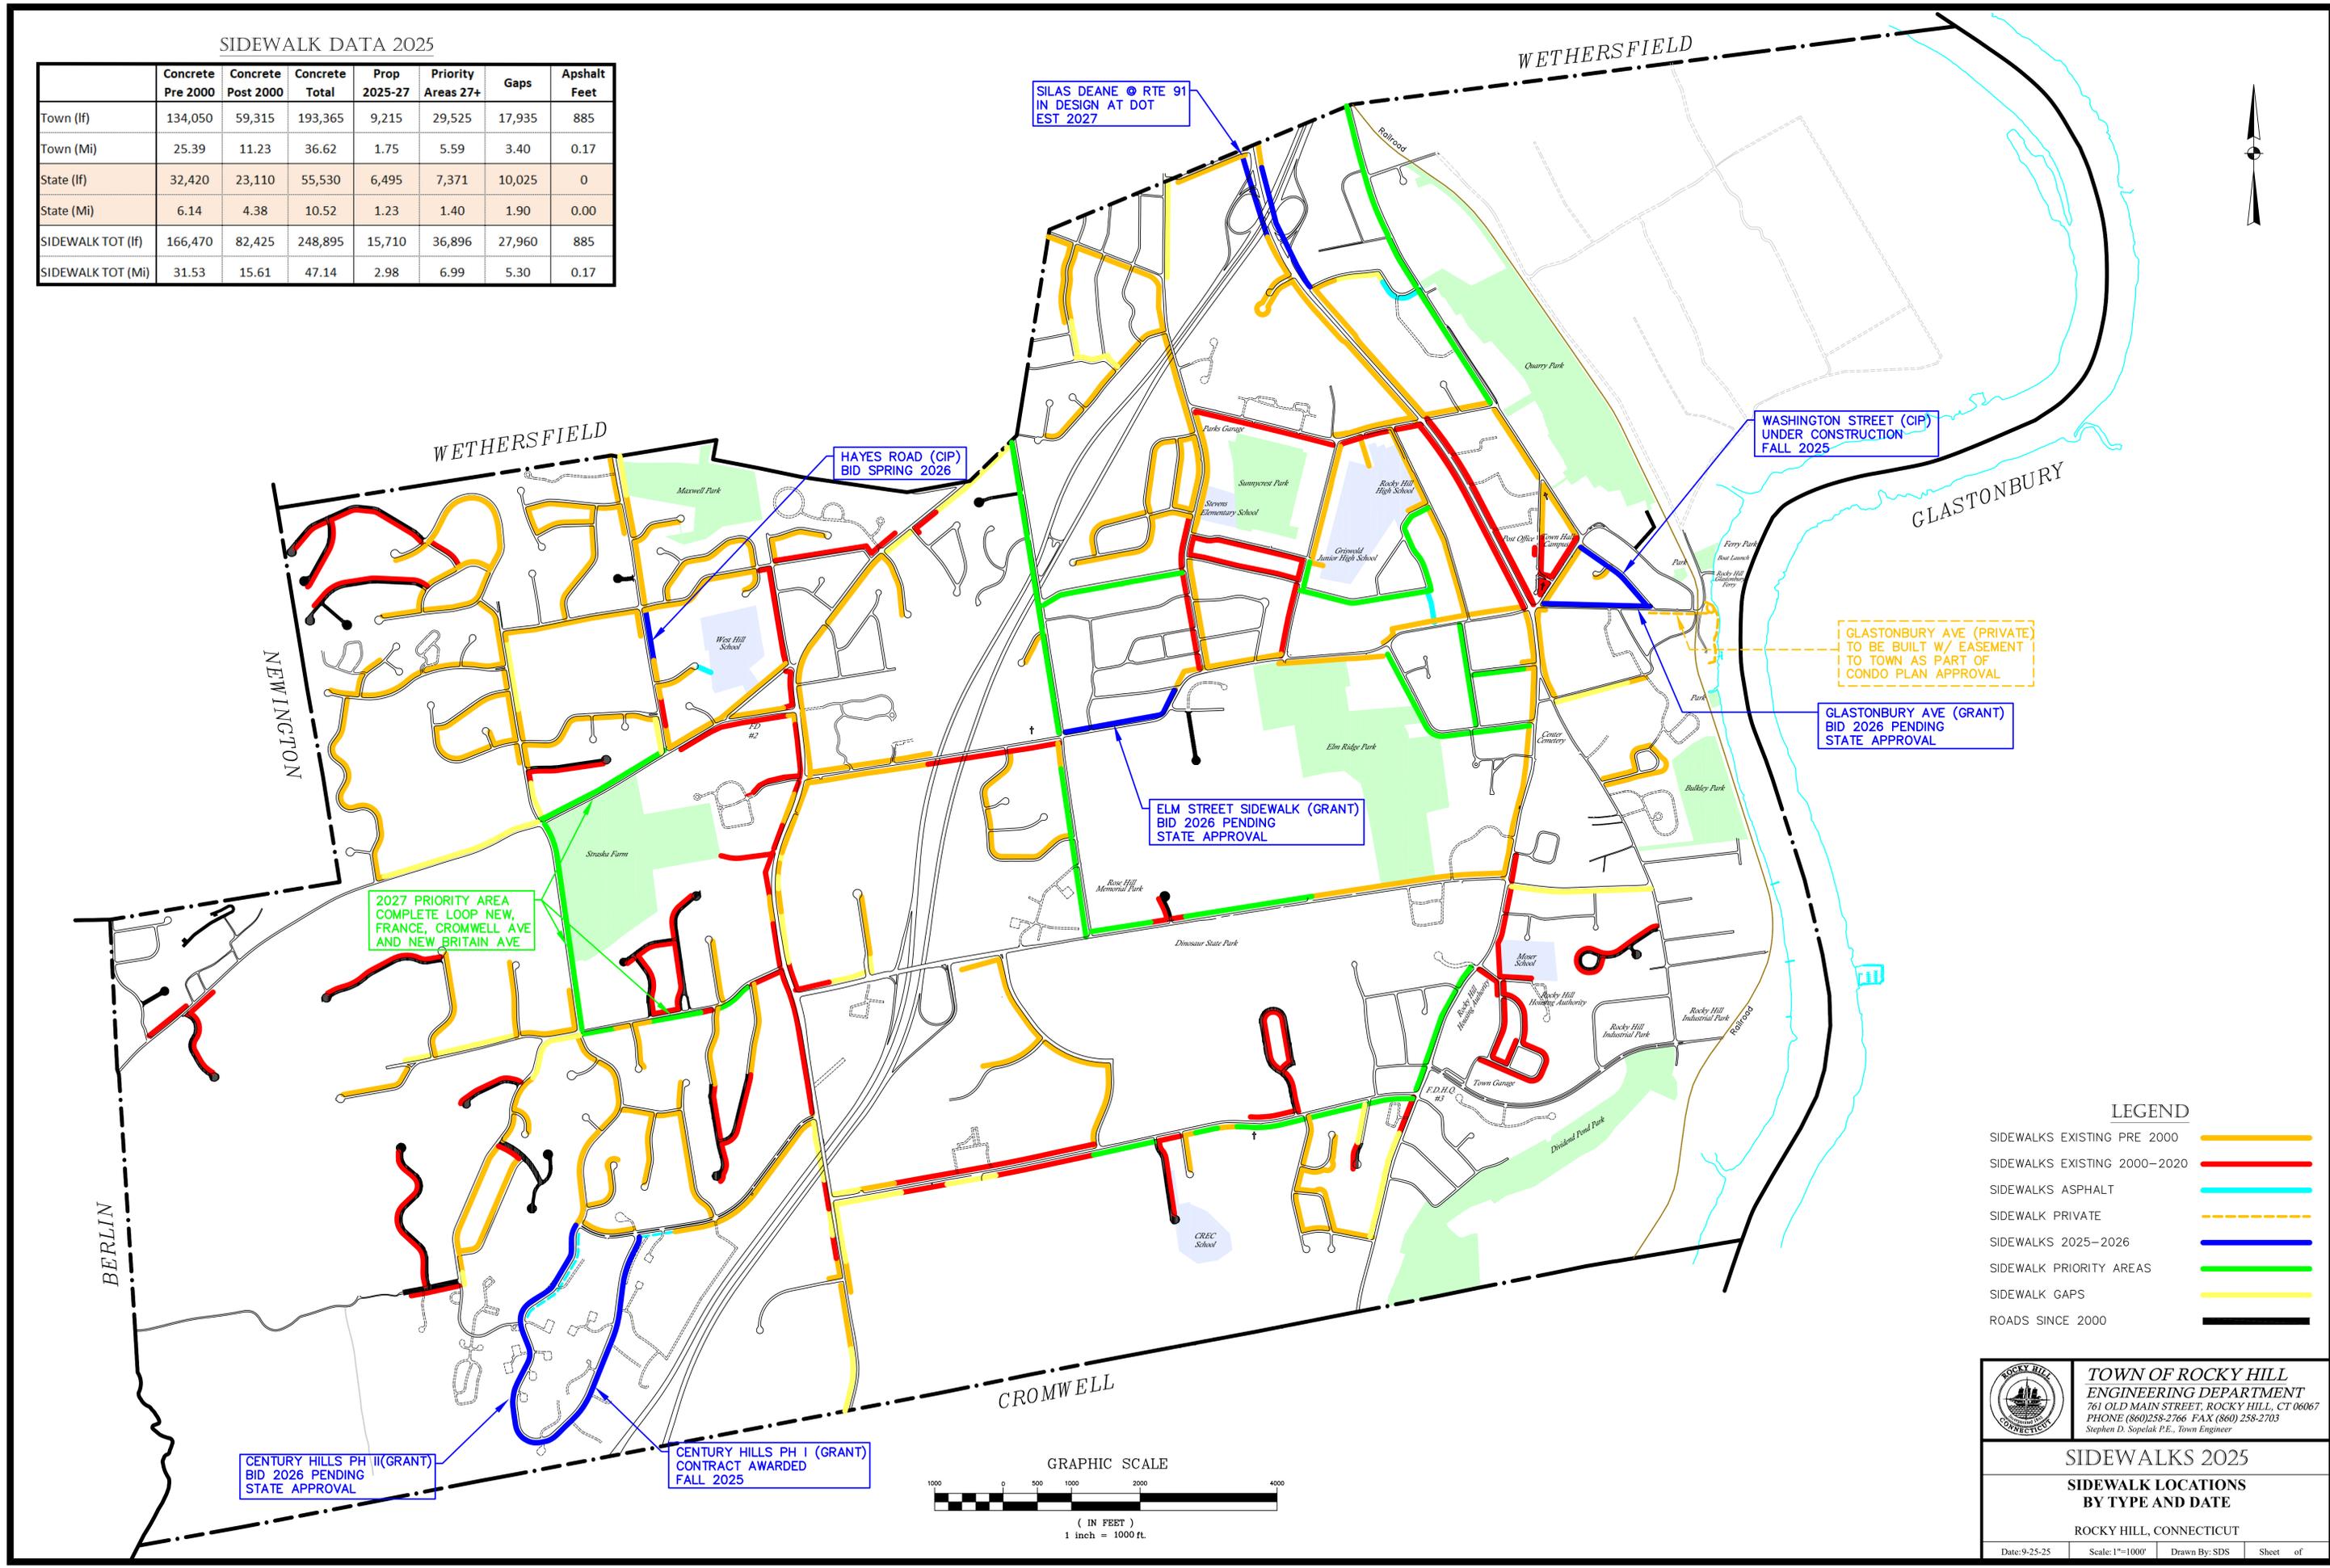

LEGEND

- SIDEWALKS EXISTING PRE 2000 —
- SIDEWALKS EXISTING 2000-2020 —
- SIDEWALKS ASPHALT —
- SIDEWALK PRIVATE —
- SIDEWALKS 2025-2026 —
- SIDEWALK PRIORITY AREAS —
- SIDEWALK GAPS —
- ROADS SINCE 2000 —

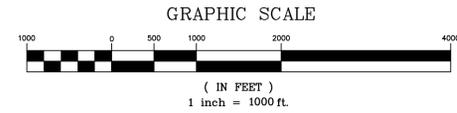

TOWN OF ROCKY HILL
ENGINEERING DEPARTMENT
 761 OLD MAIN STREET, ROCKY HILL, CT 06067
 PHONE (860)258-2766 FAX (860) 258-2703
 Stephen D. Sopotak P.E., Town Engineer

SIDEWALKS 2025

SIDEWALK LOCATIONS BY TYPE AND DATE

ROCKY HILL, CONNECTICUT

Date: 9-25-25
Scale: 1"=1000'
Drawn By: SDS
Sheet of